



**2020 CSCTFL**

Show Acronym or Name:  
Central States Conference on the Teaching of Foreign Languages

Show Date:  
March 12-14-2020

Facility Name:  
Hyatt Regency Nicollet Mall

Facility City, State:  
Minneapolis, MN

Show Room Location:  
Hyatt Exhibit Hall

**Booth Legend**

Inventory as of 01/24/2020

Dimension	Size	Qty	SqFt
10'x10'	100	63	6,300
10'x50'	500	2	1,000
30'x40'	1,200	1	1,200
<b>Totals:</b>		<b>66</b>	<b>8,500</b>

Account Executive:  
Lynn Garvin

Show Number:  
02-03235-20

Drawn By:  
Herman Bottoms


File Name:  
03235-02-20 r2

Revised Date:  
1/24/2020 10:37 AM

Drawing Scale:  
1/4"=10'=0"

**Notes:**  
Every effort has been made to ensure the accuracy of all information contained on this floor plan. However, no warranties, either expressed or implied are made with respect to this floor plan. If the location of building columns, utilities or other architectural components of the facility is a consideration in the construction of an exhibit, it is the sole responsibility of the exhibitor to physically inspect the facility to verify all dimensions and locations.



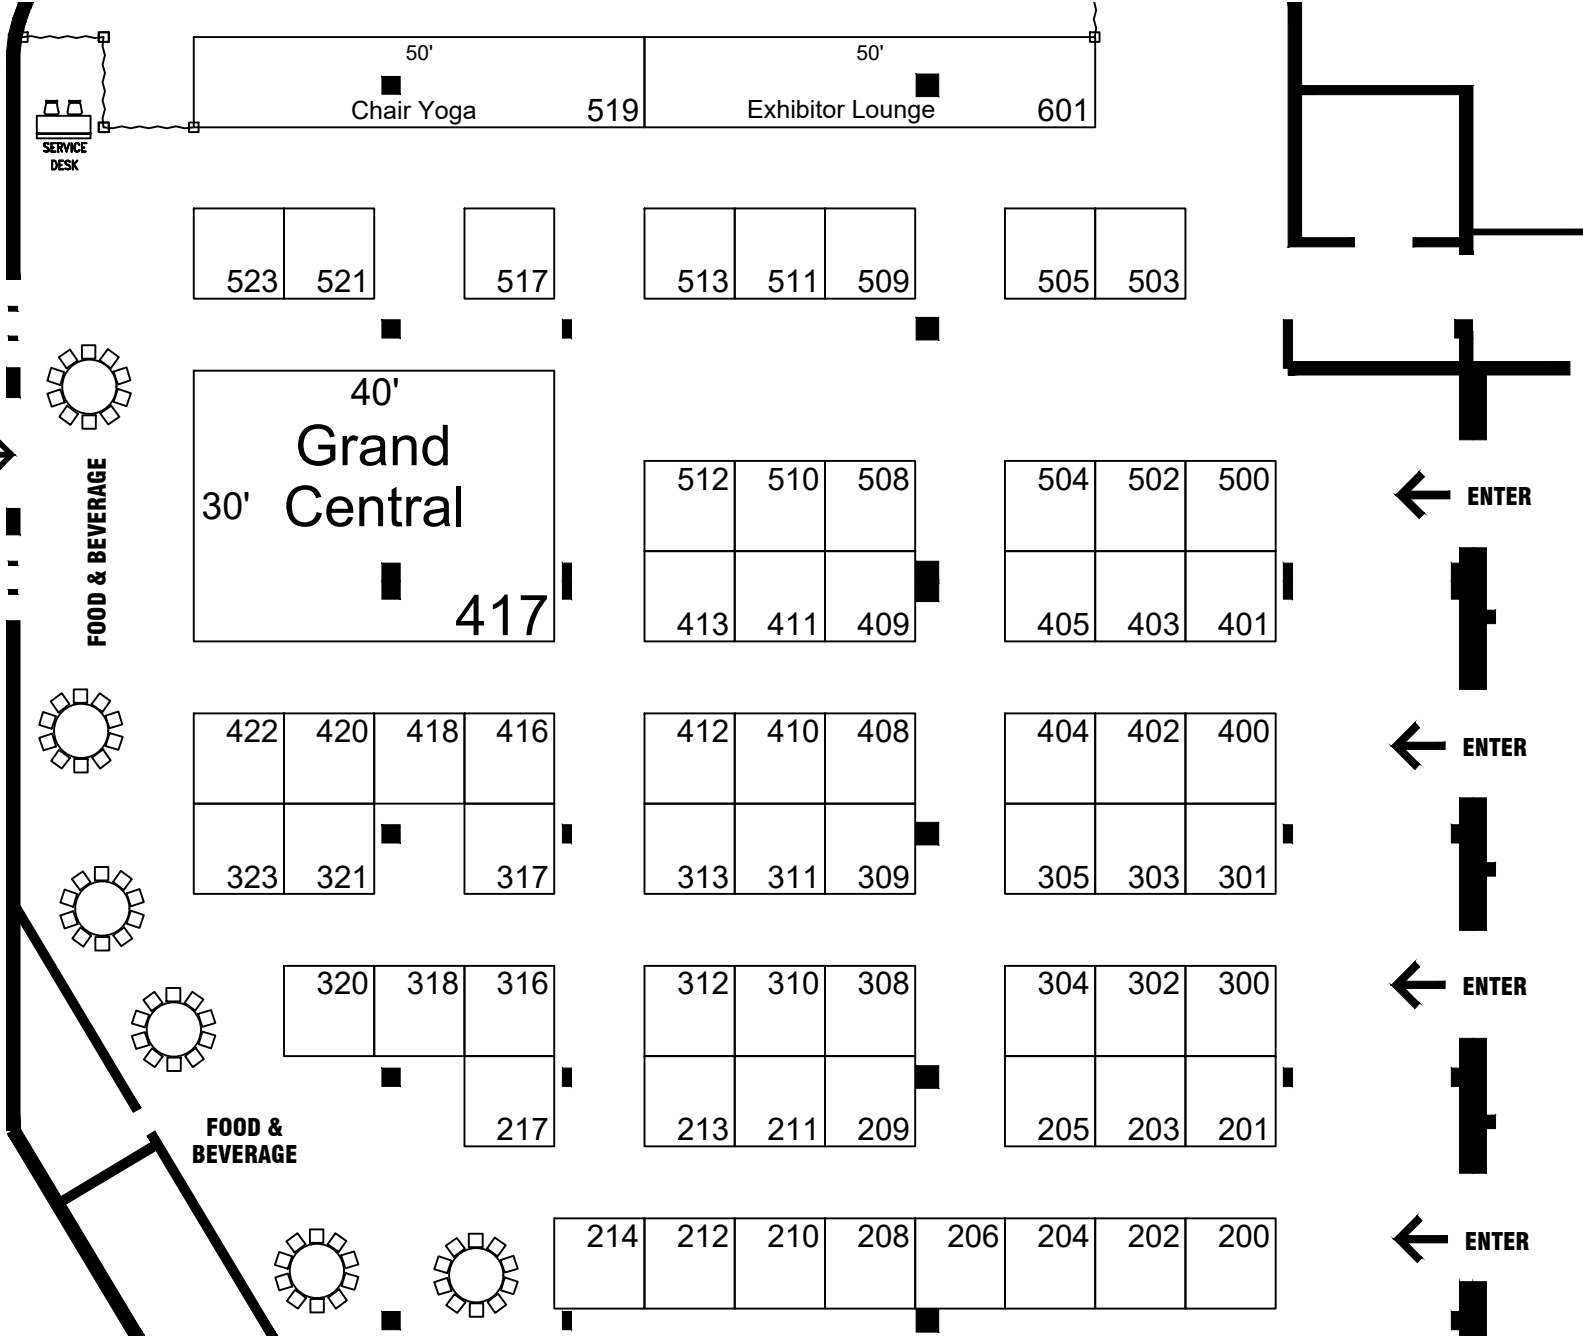

SERVICE  
DESK


50' Chair Yoga 519 50' Exhibitor Lounge 601

523 521 517 513 511 509 505 503

40'  
Grand  
Central  
30' 417

512 510 508 504 502 500  
413 411 409 405 403 401

← ENTER

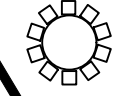


422 420 418 416 412 410 408 404 402 400  
323 321 317 313 311 309 305 303 301

← ENTER

FOOD &  
BEVERAGE

320 318 316 312 310 308 304 302 300  
217 213 211 209 205 203 201

← ENTER

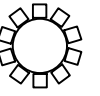

214 212 210 208 206 204 202 200

← ENTER